



APS ATLAS 33

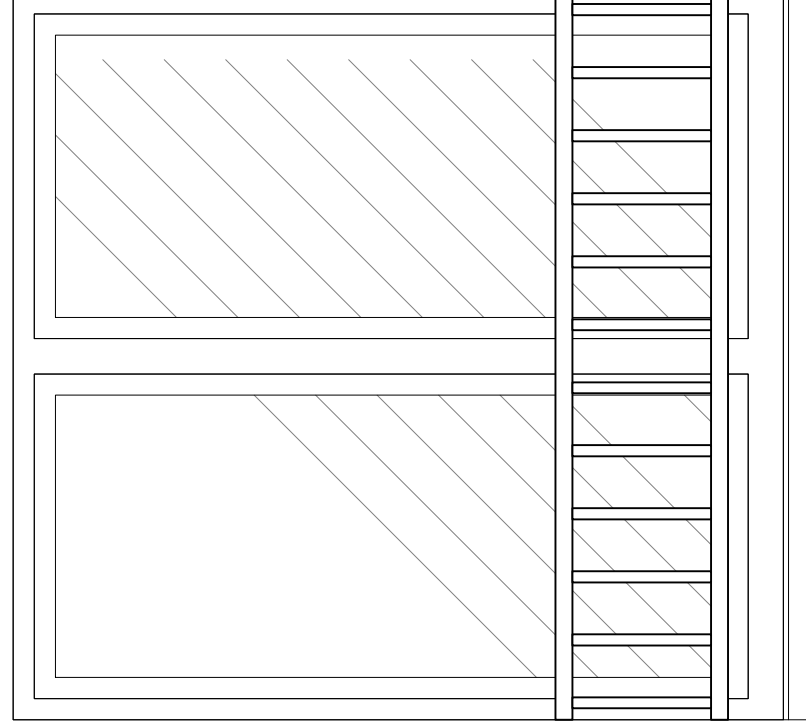

Mechelsesteenweg 297 C-D
2550 Kontich
T: 03/887 00 33
F: 03/887 00 40
info@aplusalu.be
www.aplusalu.be

SPECIALITEIT
BALUSTRADES

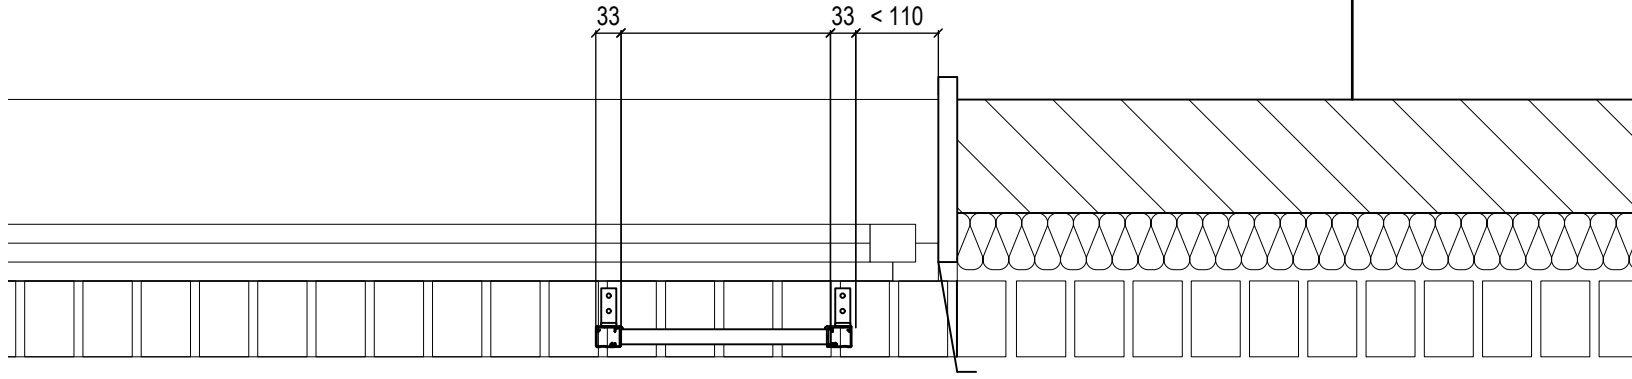

niv. afgew. vloer
niv. sol fini